


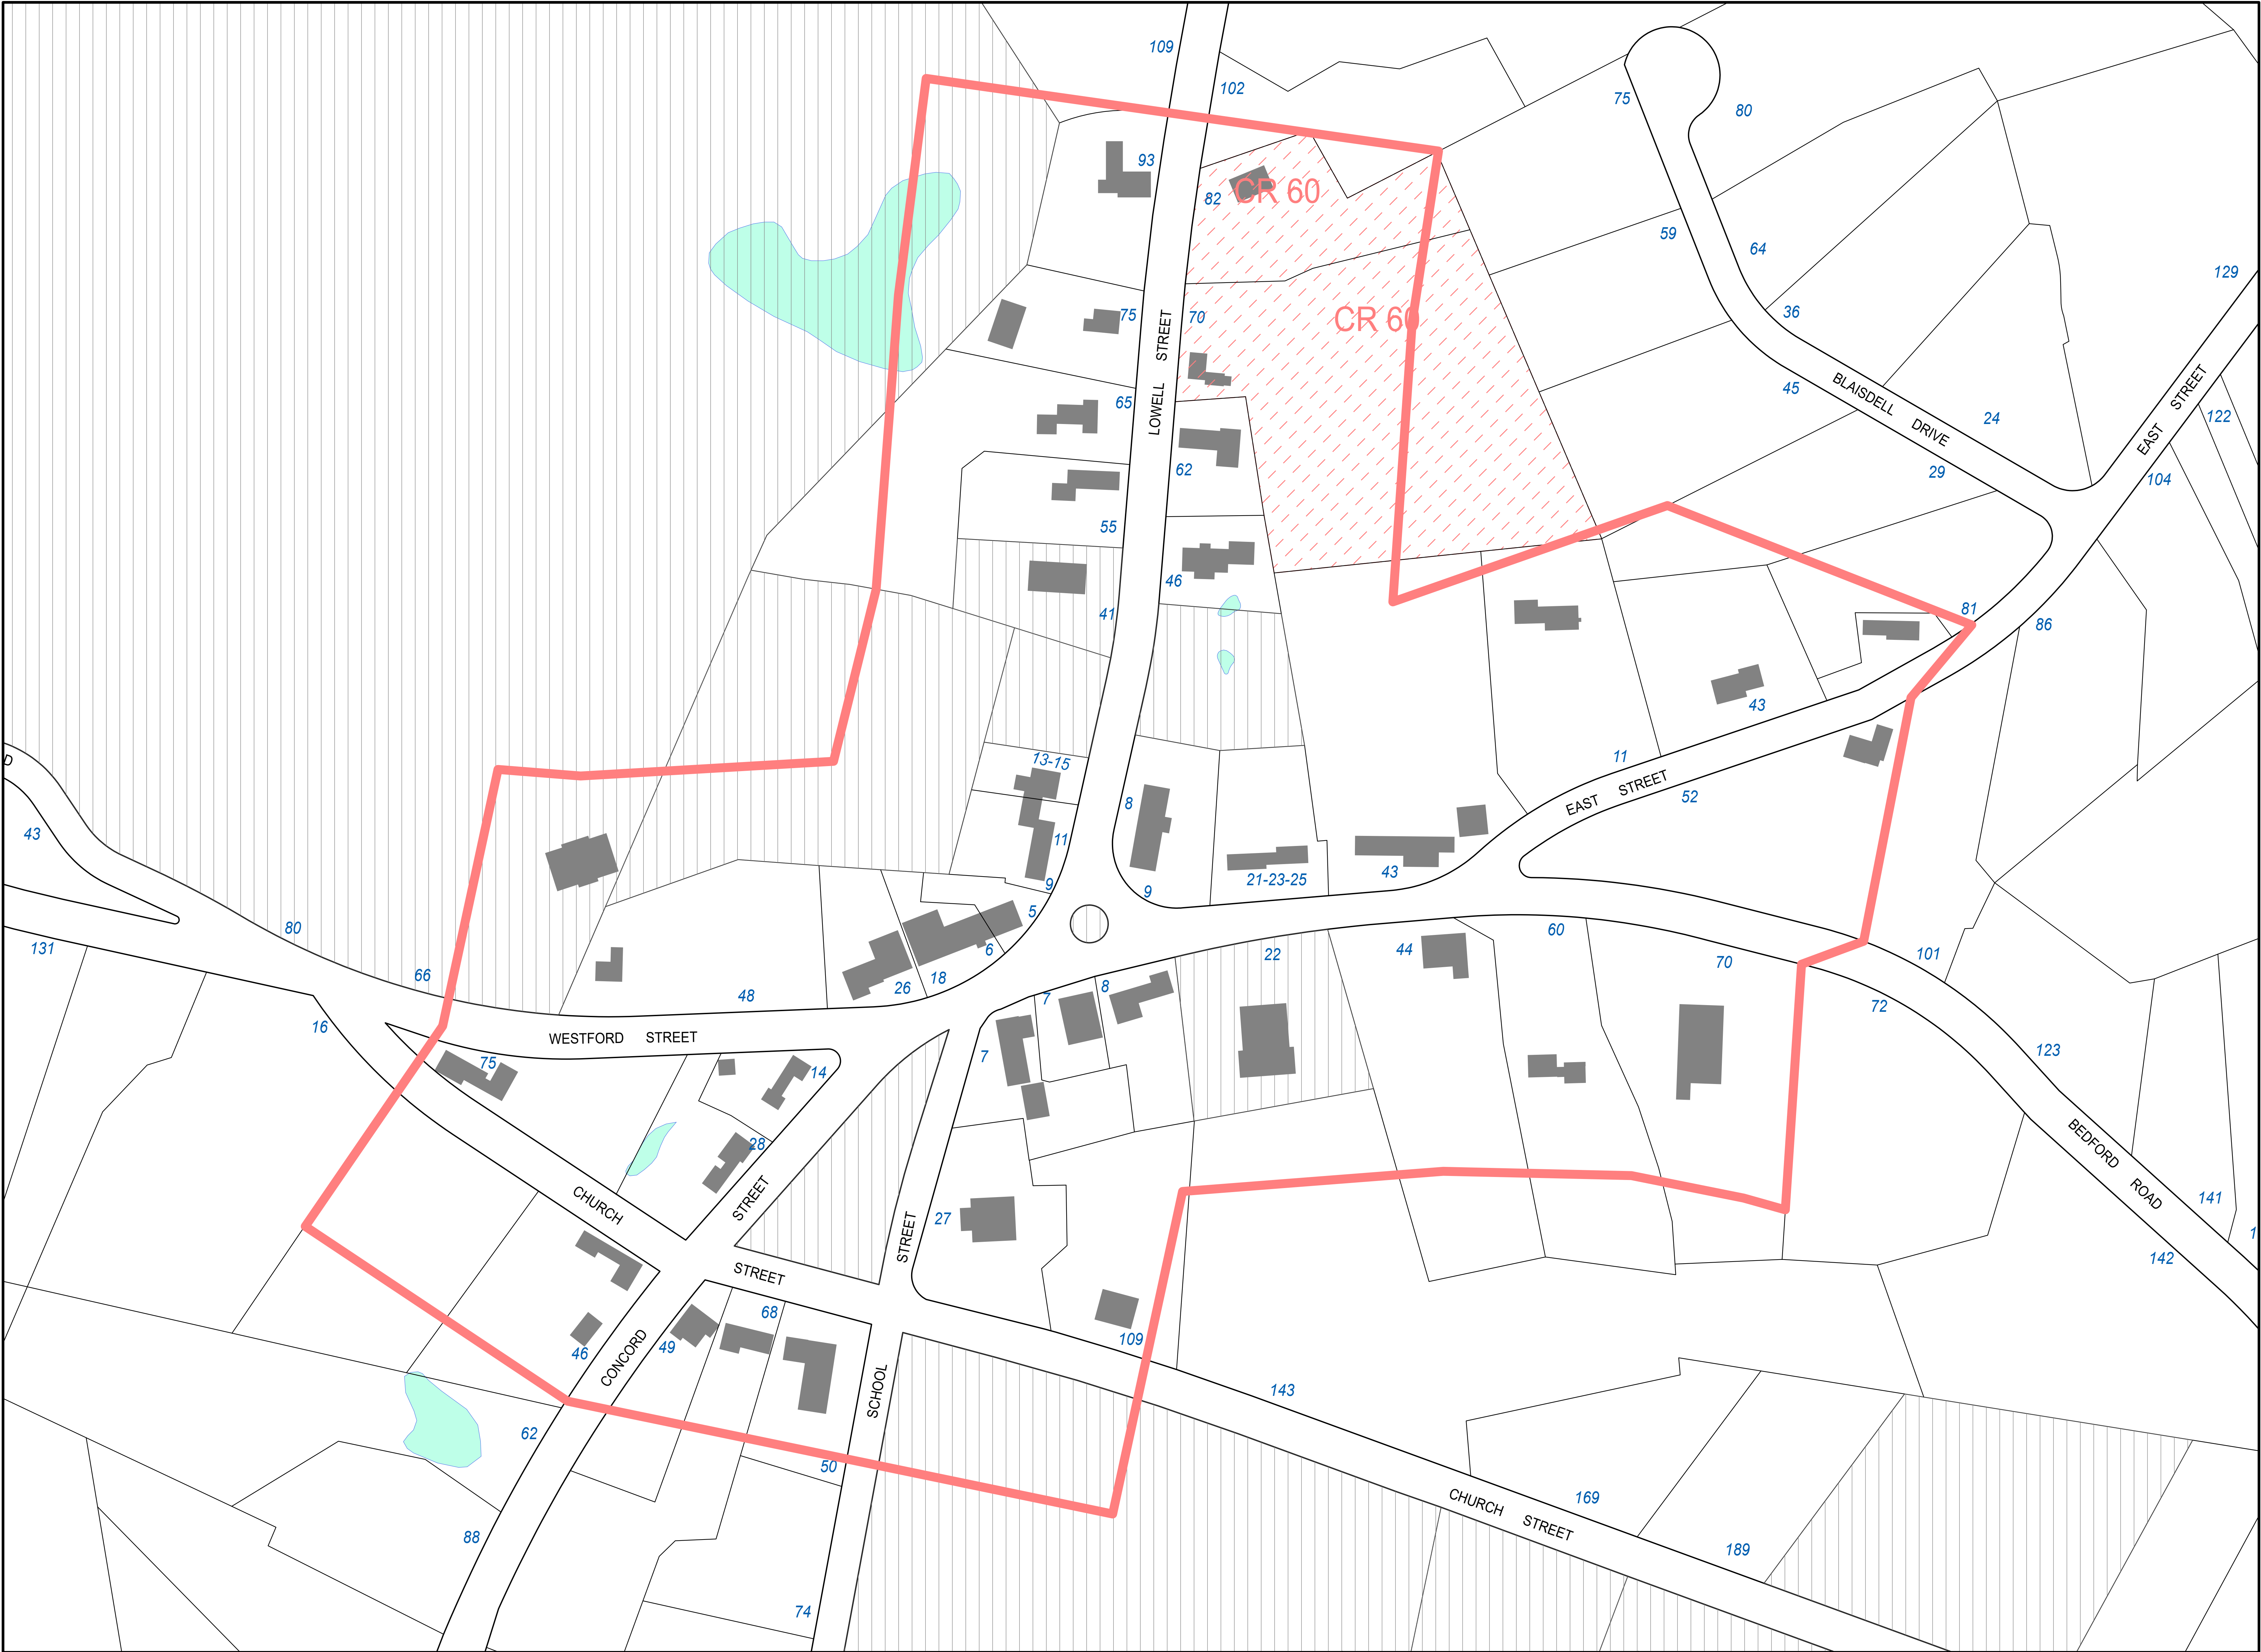

THIS MAP IS FOR ASSESSMENT PURPOSES. IT IS NOT VALID FOR LEGAL DESCRIPTION OR CONVEYANCE.

THE HORIZONTAL DATUM IS THE MASSACHUSETTS STATE PLANE COORDINATE SYSTEM, NAD 83.

ORIGINAL MAPPING BY JOHN O'DONNELL & ASSOCIATES NEW GLOUCESTER, MAINE.

REVISED & REPRINTED BY

CAI Technologies
Precision Mapping, Geospatial Solutions.
11 Pleasant Street, Littleton, NH 03561
800.322.4540 - www.cai-tech.com

ABUTTING MAP NO. 17
PARCEL NUMBER 1-28
STREET ADDRESS NO. 233
LOT DIMENSION (FEET) 244.78
COMMON OWNERSHIP
WATER BODY

LEGEND

COMMON DRIVE
DRIVE EASEMENT
MASSGIS DEP WETLANDS
FLOOD HAZARD DISTRICT
CONSERVATION RESTRICTION (CR)

PIPELINE EASEMENT
HISTORIC DISTRICT
MISCELLANEOUS EASEMENT
MUNICIPAL PARCEL
STREAM

SCALE: 1" = 80'

FEET 80 40 0 80 160 240

REVISED TO: JANUARY 1, 2026

PROPERTY MAPS

CARLISLE

MASSACHUSETTS

CARLISLE CENTER & HISTORIC DISTRICT